
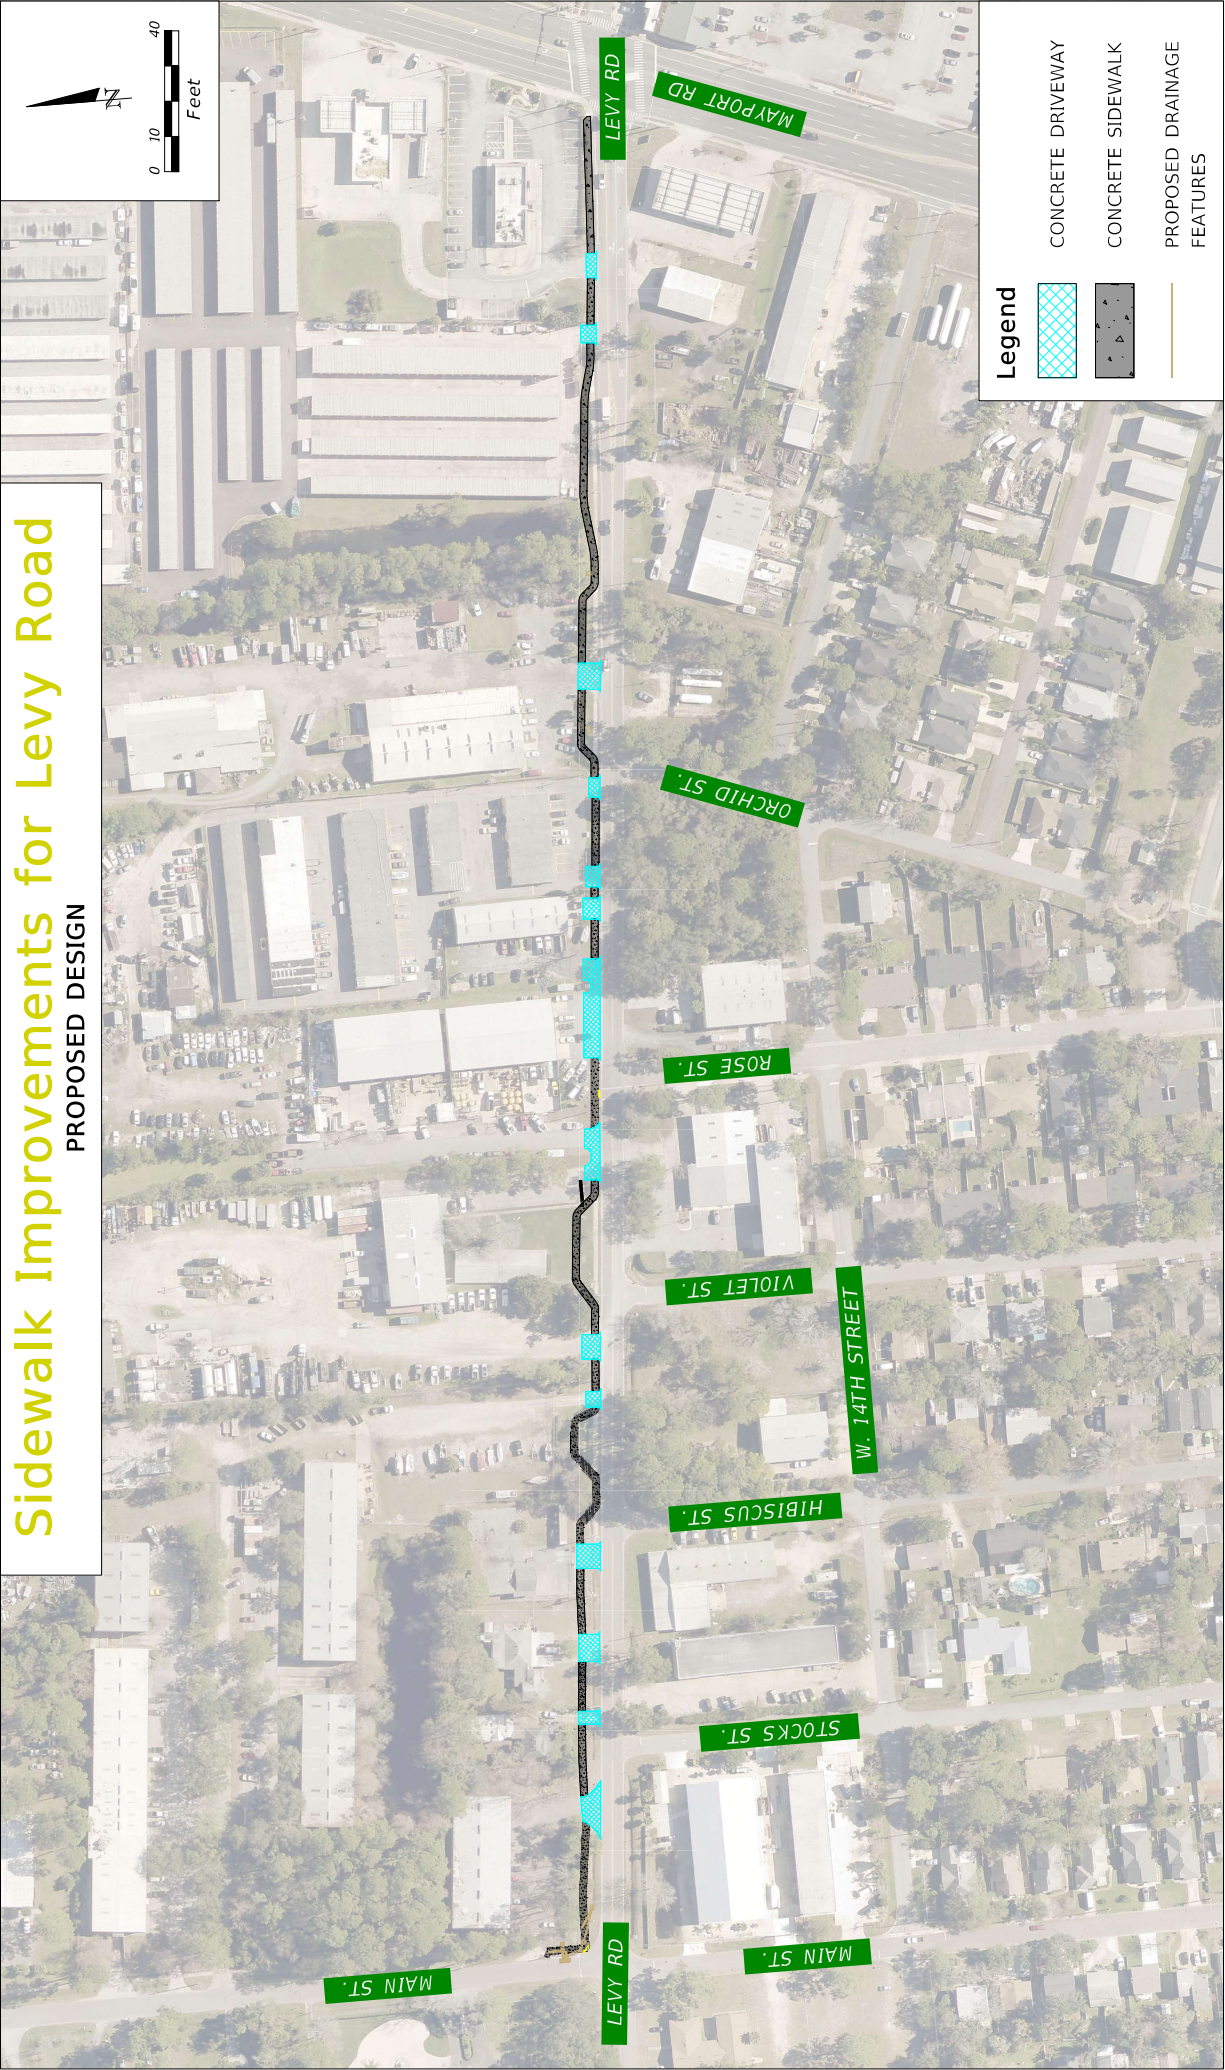


Sidewalk Improvements for Levy Road

PROPOSED DESIGN

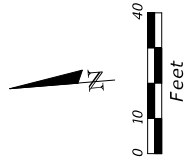

Legend

	CONCRETE DRIVEWAY
	CONCRETE SIDEWALK
	PROPOSED DRAINAGE FEATURES